

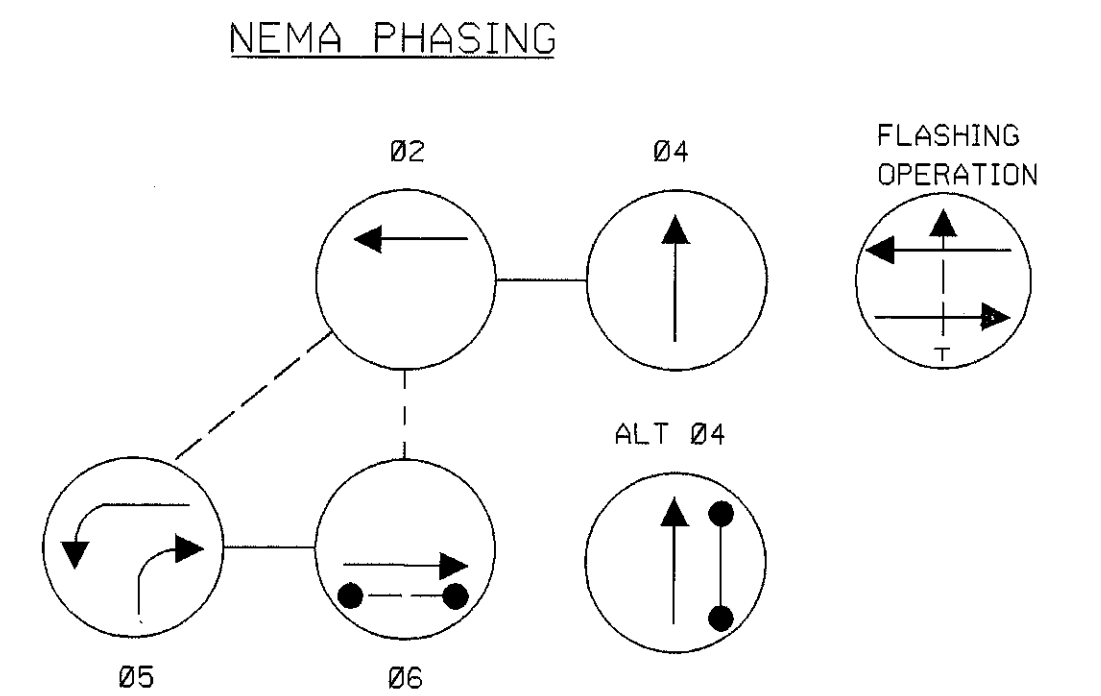
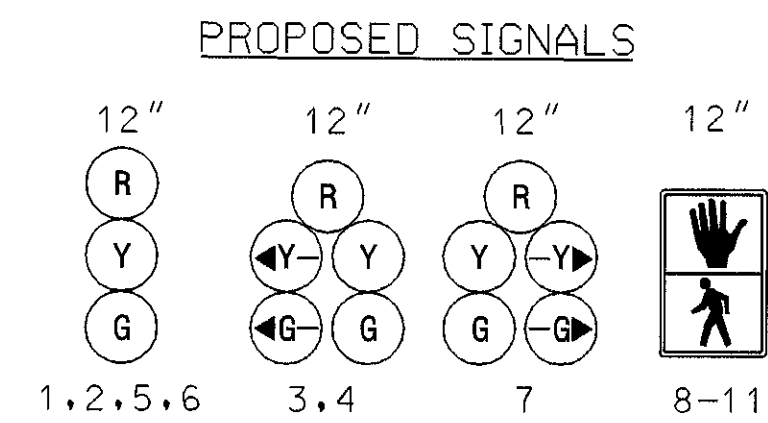


CHERRY HILL ROAD IS ASSUMED TO RUN IN A EAST/WEST DIRECTION

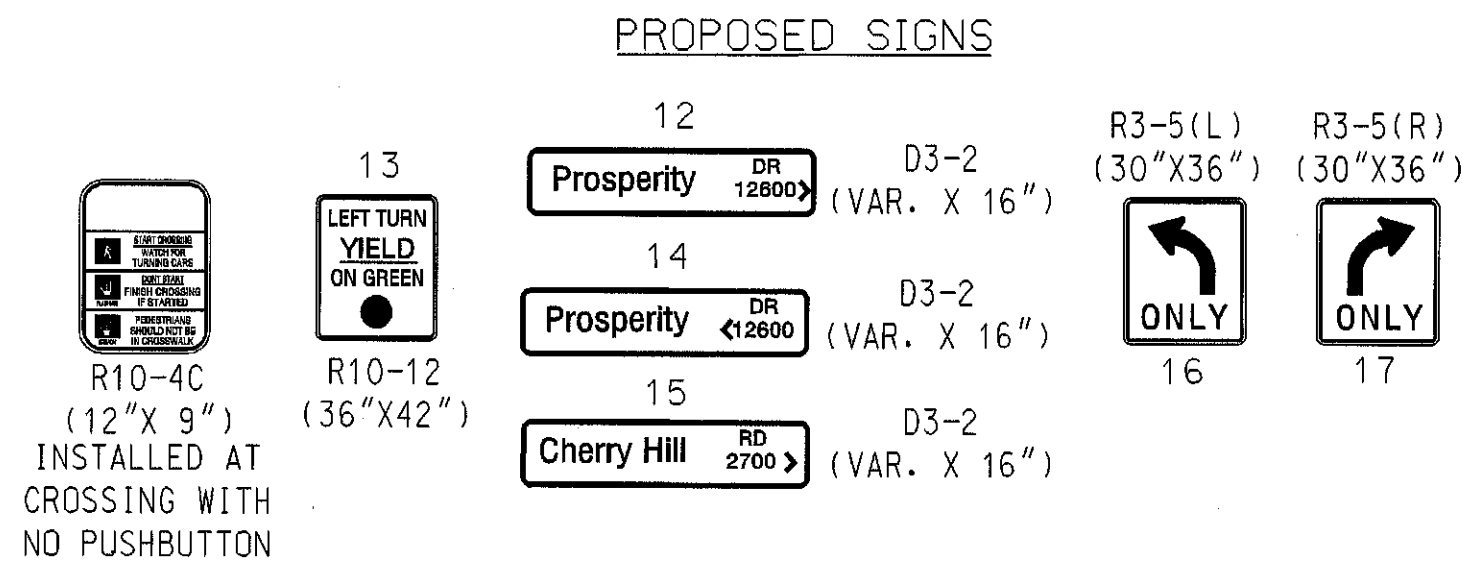

NOTE:  
PHASES ASSOCIATED BY A DASHED LINE WILL OPERATE CONCURRENTLY  
PHASES ASSOCIATED BY A SOLID LINE WILL NOT OPERATE CONCURRENTLY

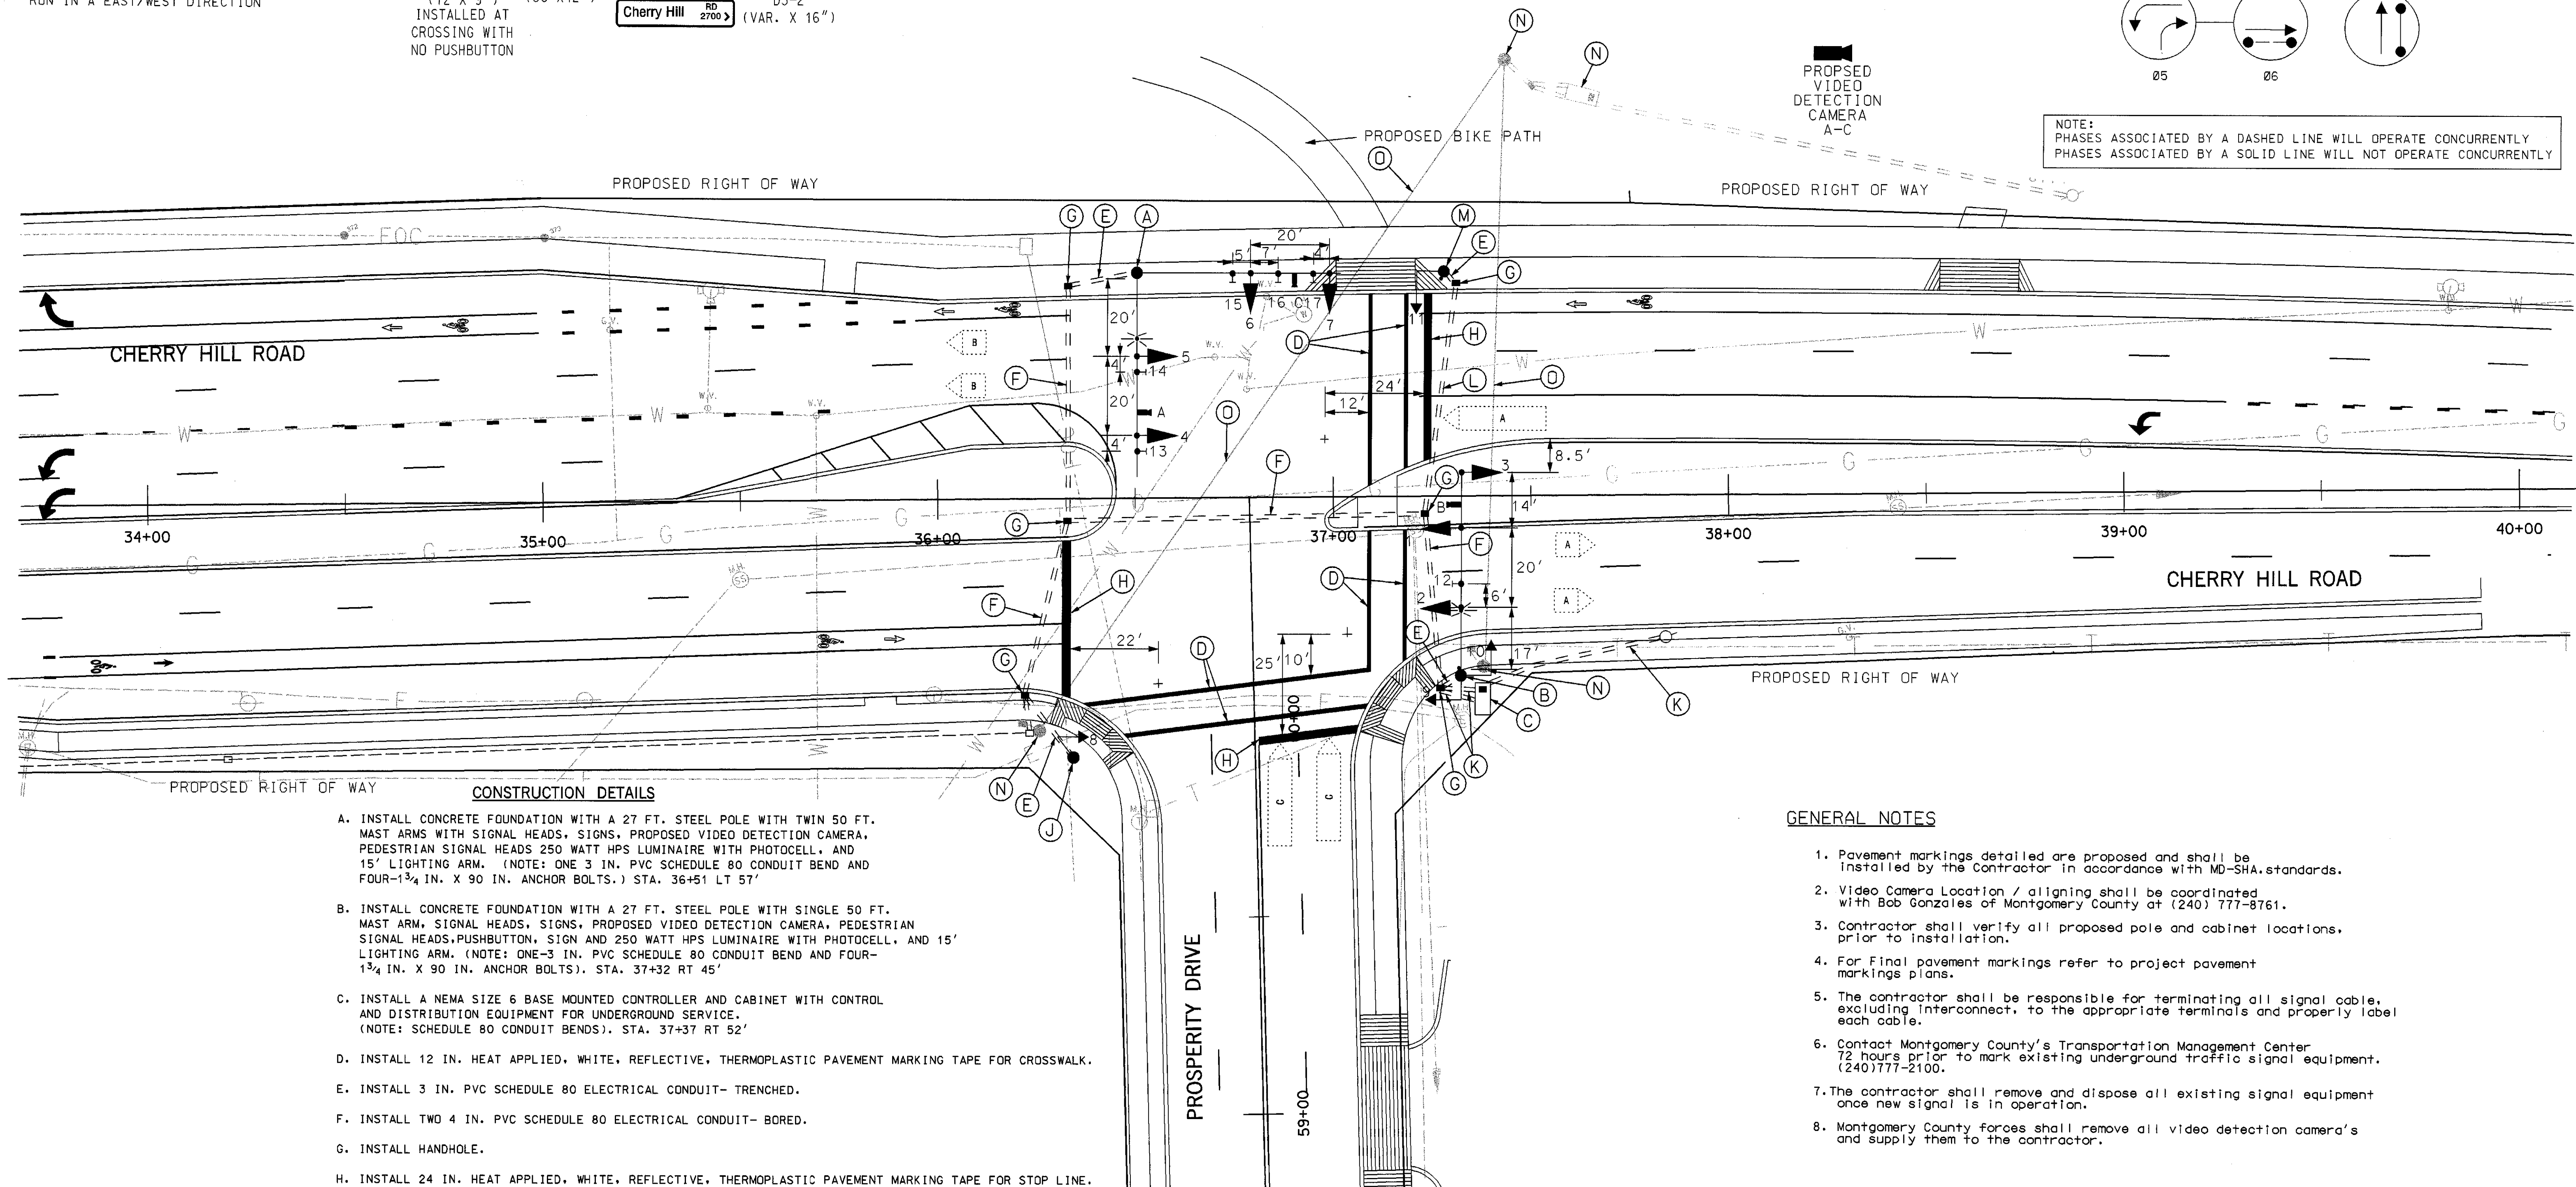

**GENERAL NOTES**

- Pavement markings detailed are proposed and shall be installed by the Contractor in accordance with MD-SHA standards.
- Video Camera Location / aligning shall be coordinated with Bob Gonzales of Montgomery County at (240) 777-8761.
- Contractor shall verify all proposed pole and cabinet locations, prior to installation.
- For Final pavement markings refer to project pavement markings plans.
- The contractor shall be responsible for terminating all signal cable, excluding interconnect, to the appropriate terminals and properly label each cable.
- Contact Montgomery County's Transportation Management Center 72 hours prior to mark existing underground traffic signal equipment. (240)777-2100.
- The contractor shall remove and dispose all existing signal equipment once new signal is in operation.
- Montgomery County forces shall remove all video detection camera's and supply them to the contractor.

GEOMETRIC LEGEND	
=====	EXISTING
=====	PROPOSED

UTILITY LEGEND	
SD	STORM DRAIN
G	GAS MAIN
W	WATER MAIN
S	SEWER MAIN
E	ELECTRIC CABLES
A	AERIAL CABLES
T	TELEPHONE CABLES
C-T	CABLE TV

MONTGOMERY COUNTY DEPARTMENT OF PUBLIC WORKS AND TRANSPORTATION ROCKVILLE, MARYLAND	
RECOMMENDED BY	CHIEF, TRANS. SYSTEM MANAGEMENT SECTION
REVIEWED BY	ENGINEERING SERVICES SPECIALIST DIV. OF TRAFFIC AND PARKING SERVICES
APPROVED BY	CHIEF, DIV. OF TRAFFIC AND PARKING SERVICES
SABRA, WANG & ASSOCIATES, INC. 1506 JOH AVENUE SUITE 180 BALTIMORE, MD 21227 WWW.SABRA-WANG.COM	

REVISIONS	APPROVALS
1. Reconstruct signal due to interchange improvements 7/02	TEAM LEADER, TRAFFIC ENGINEERING DESIGN DIVISION
	ASST. CHIEF, TRAFFIC ENGINEERING DESIGN DIVISION
	CHIEF, TRAFFIC ENGINEERING DESIGN DIVISION
	DIRECTOR, OFFICE OF TRAFFIC & SAFETY

MARYLAND DOT - STATE HIGHWAY ADMINISTRATION Office of Traffic & Safety TRAFFIC ENGINEERING DESIGN DIVISION TRAFFIC SIGNAL PLAN	
CHERRY HILL ROAD AT PROSPERITY DRIVE	
DRAWN BY: JAMES ALLEN JR. CHECKED BY: [Signature] SCALE: 1" = 20' DATE: APRIL, 2002	F.A.P. NO. MO8365170 S.H.A. NO. MONTGOMERY COUNTY: LOG MILE: TS NO. 4116 C T.J.M.S. NO. F 142 SHEET NO. OF